


DETAILED PLANE TABLE SURVEY OF MUTHA RIVER  
FROM KHADAKWASALA DAM TO MUNDHWA BRIDGE

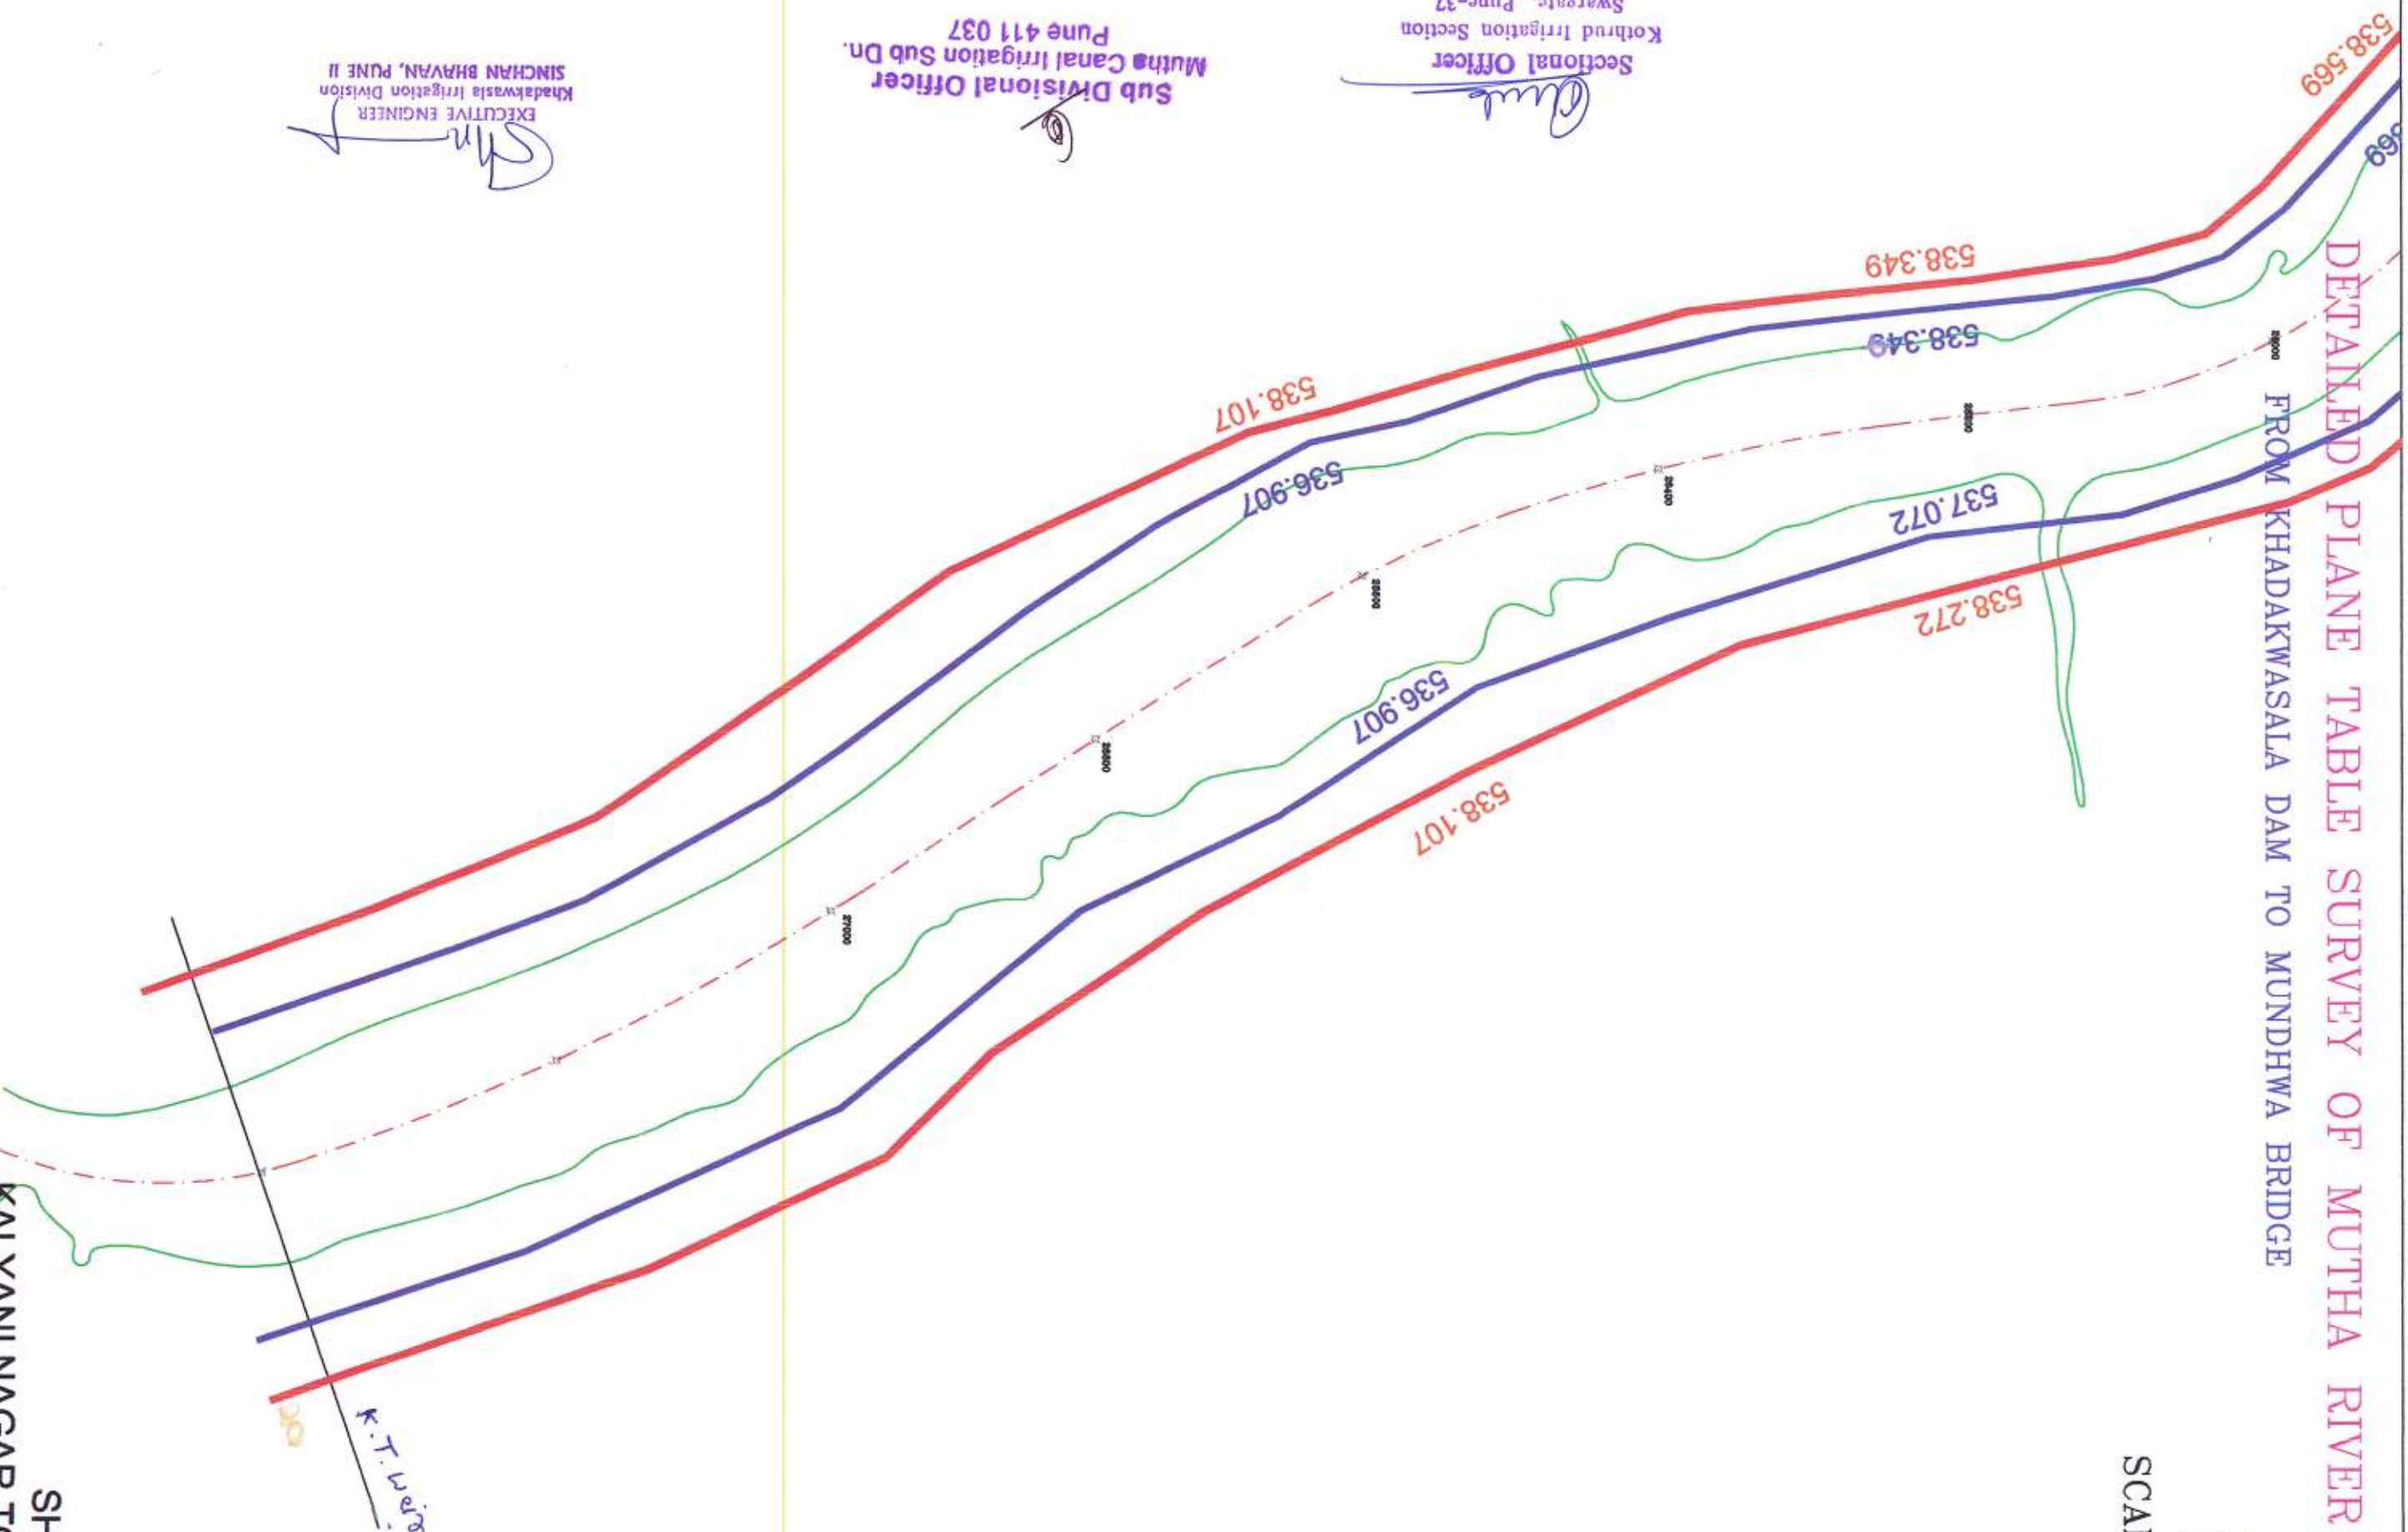

SCALE:-1:4000



Sectional Officer  
Kothrud Irrigation Section  
Swargate, Pune-37

Sub Divisional Officer  
Mutha Canal Irrigation Sub Dn.  
Pune 411 037

EXECUTIVE ENGINEER  
Khadakwasla Irrigation Division  
SINCHAN BHAVAN, PUNE II

SHEET NO -14  
KALYANI NAGAR TO MUNDHWA