



DETAILED PLANE TABLE SURVEY OF MUTHA RIVER
FROM KHADAKWASALA DAM TO MUNDHWA BRIDGE

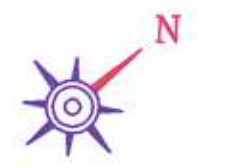

SCALE:- 1:4000

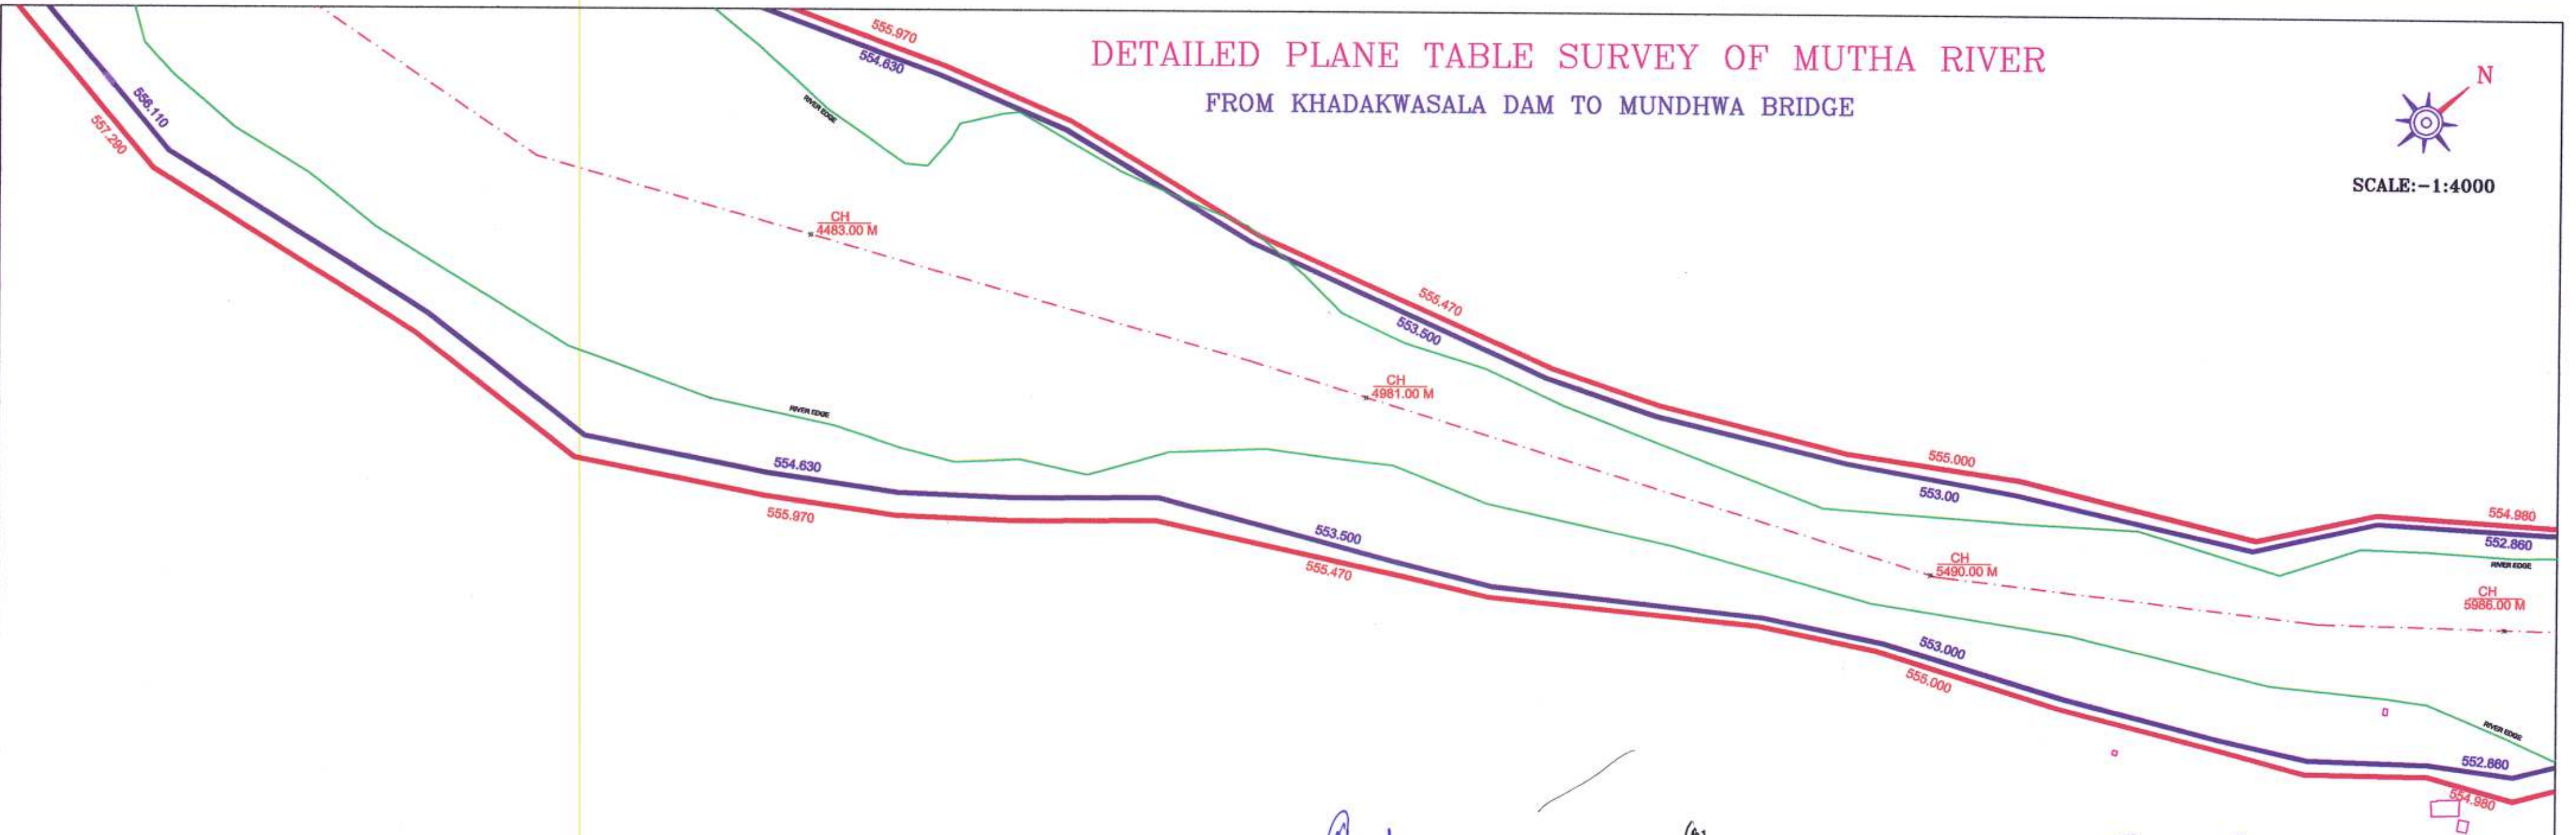

[Signature]
 Sectional Officer
 Kothrud Irrigation Section
 Swargate, Pune-37

[Signature]
 Sub Divisional Officer
 Mutha Canal Irrigation Sub Dn.
 Pune 411 037.

[Signature]
 EXECUTIVE ENGINEER
 Khadakwasla Irrigation Division
 SINCHAN BHAVAN, PUNE

SHEET NO -3
SHIVANE TO WARJE