



DETAILED PLANE TABLE SURVEY OF MUTHA RIVER

FROM KHADAKWASALA DAM TO MUNDHWA BRIDGE

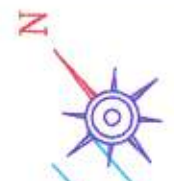

SCALE: - 1:4000

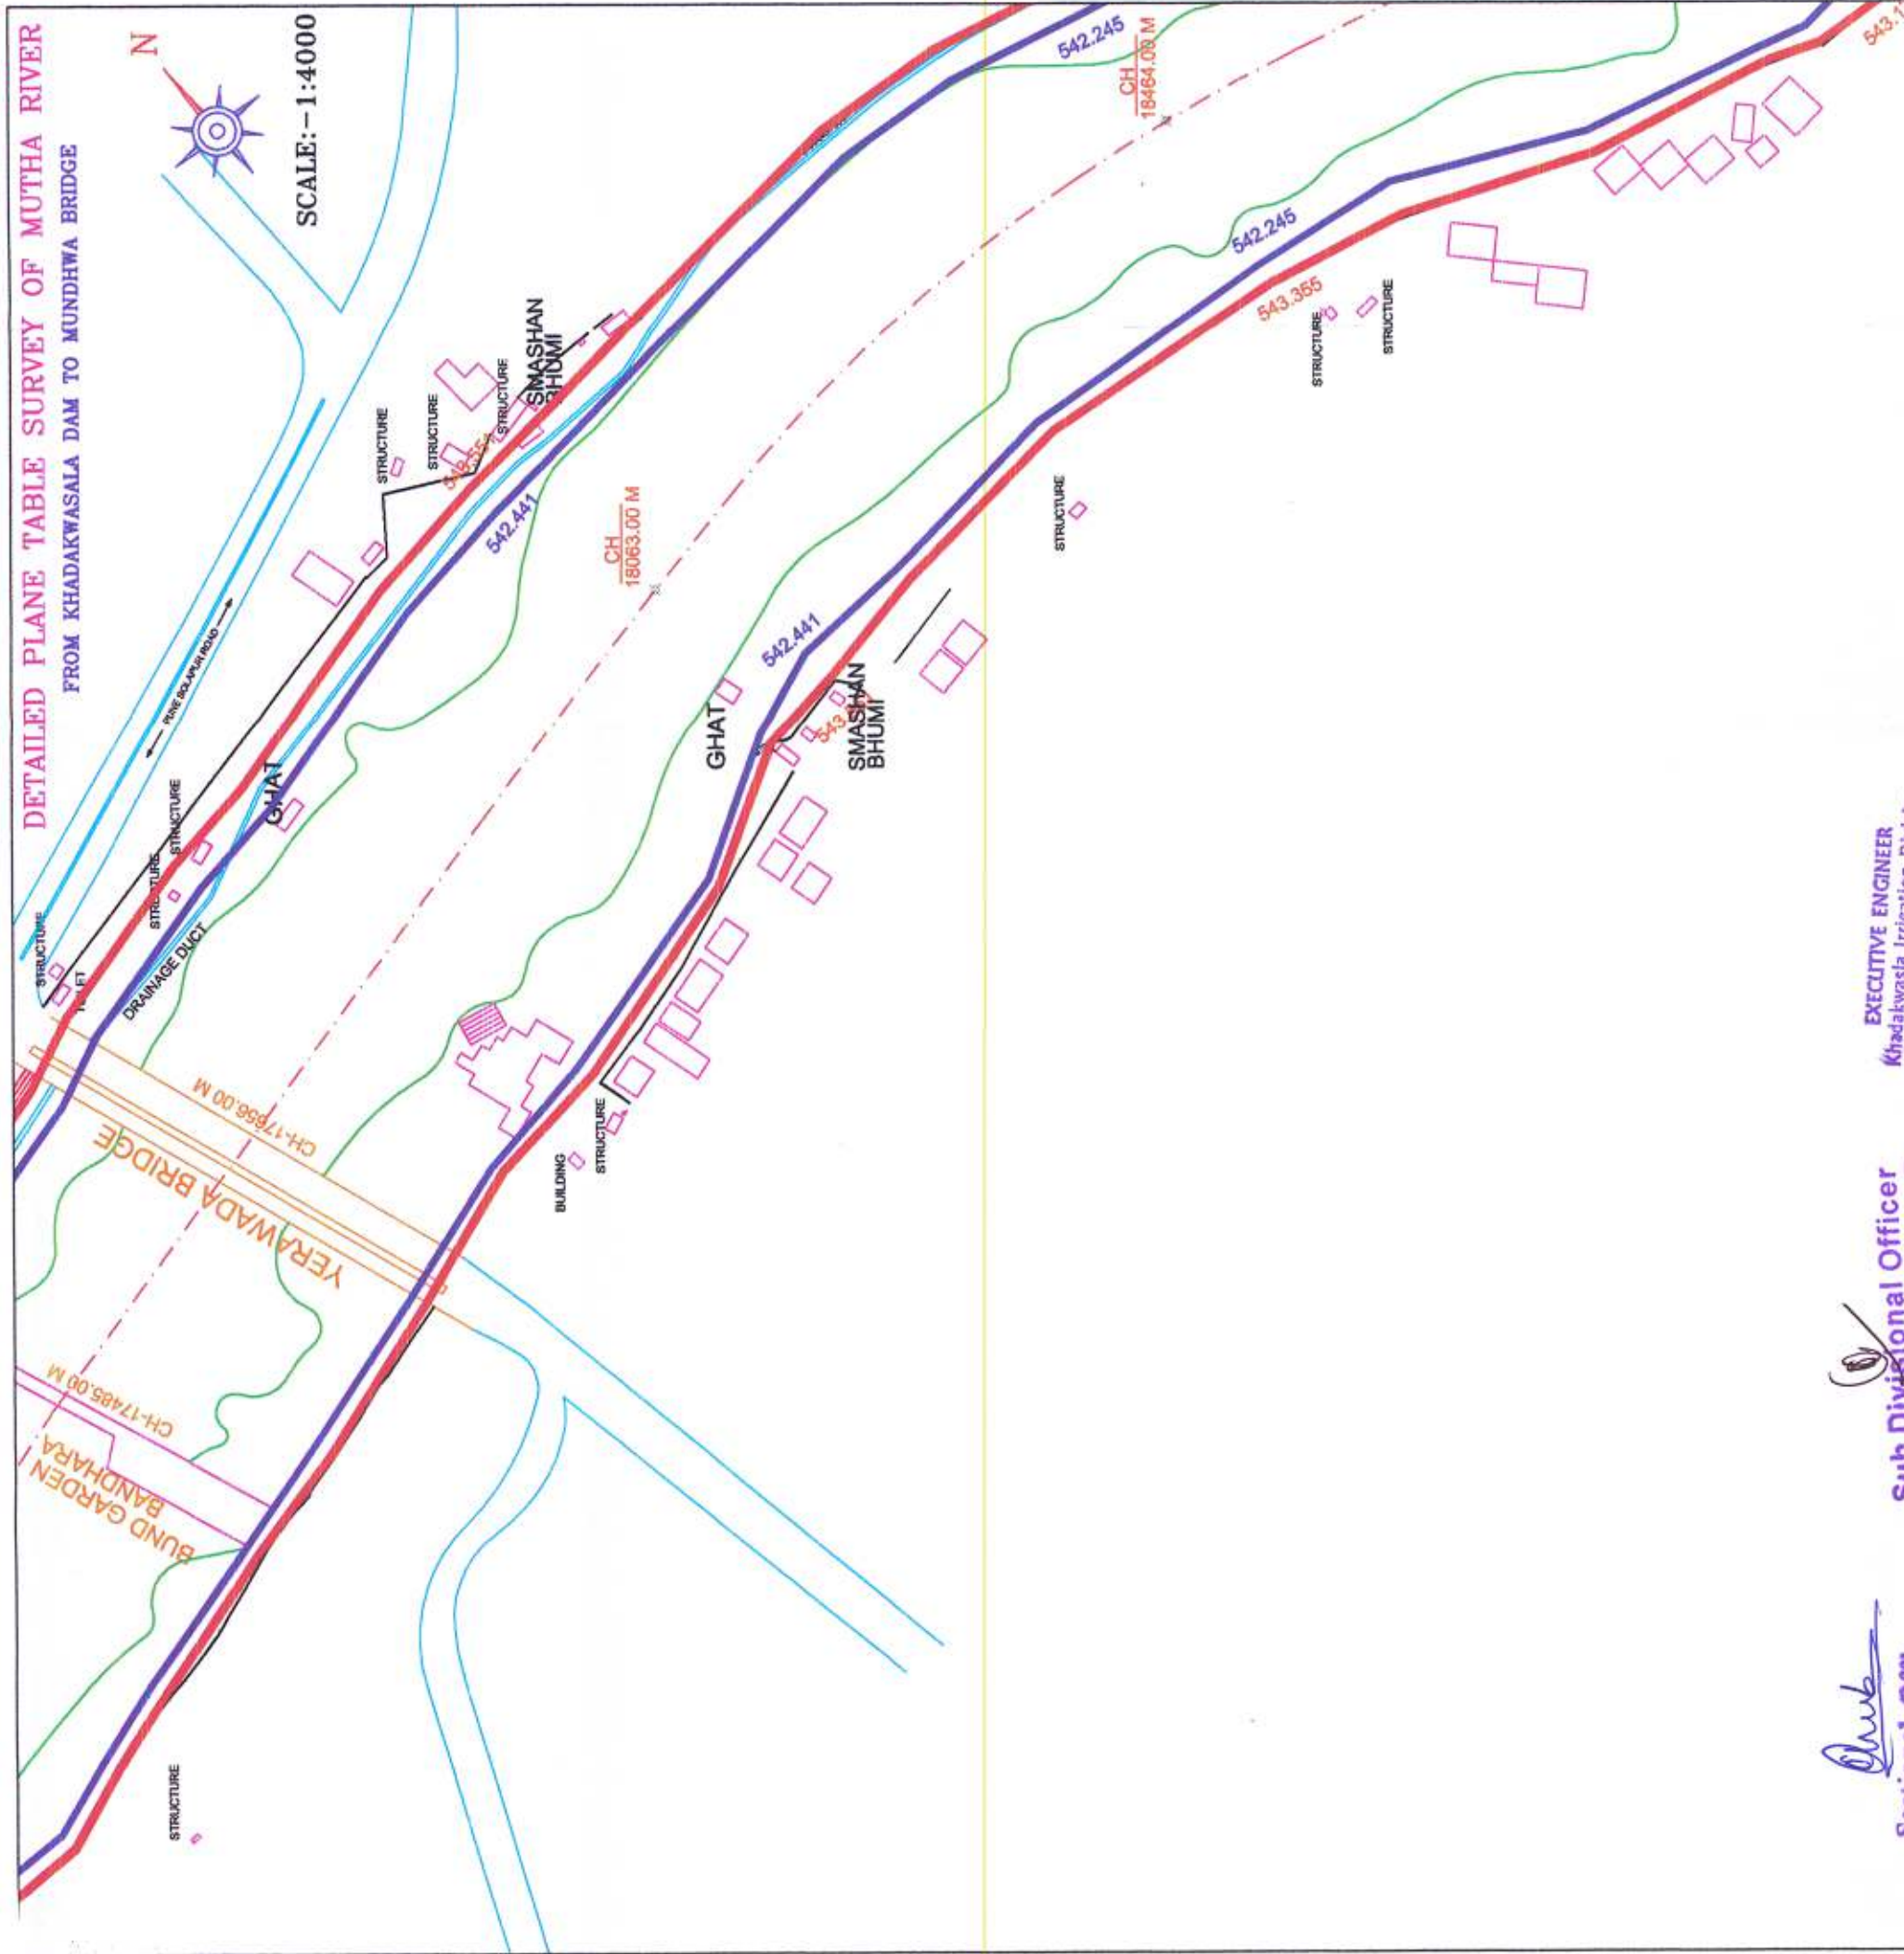


Sectional Officer
Kothrud Irrigation Section
Swargate, Pune-37


Sub Divisional Officer
Mutha Canal Irrigation Sub Dn.
Pune 411 037

EXECUTIVE ENGINEER
Khadakwasla Irrigation Division
SINCHAN BHAYAN, PUNE II

SHEET NO -9
BUND GARDEN BANDHARA TO KALYANI NAGAR