


GOVERNMENT OF MAHARASHTRA
 WATER RESOURCES DEPARTMENT
 PUNE IRRIGATION DIVISION
 DETAILED BLOCK CONTROL SURVEY MAP OF
 INDRAVANT RIVER

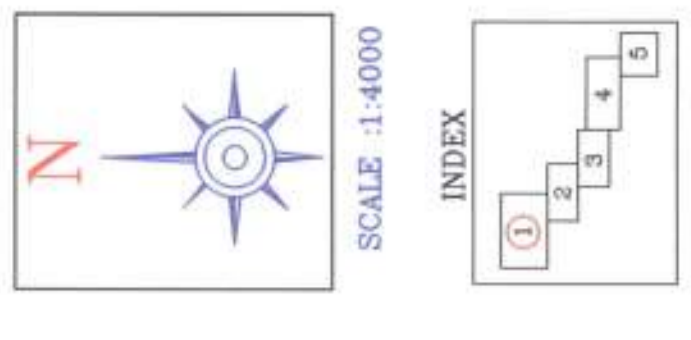

SCALE 1:4000

INDEX

LEGEND

HYDRANT	WATER BOUNDARY
CONDUIT	ELECTRIC POLE
TRAIL	TELEPHONE POLE
WELL	ROAD
ROAD BRIDGE	CART TRACK
WATERMILL	WATER POINT
TREE	WATER LINE
POST BOX	CHANNEL MOUND
ST. PLACE NAME	SHEET EDGE
INSTRUMENTATION	

GOVERNMENT OF MAHARASHTRA
 WATER RESOURCES DEPARTMENT
 PUNE IRRIGATION DIVISION
 PUNE IRRIGATION DIVISION, PUNE
 TITLE: DETAILED BLOCK CONTROL SURVEY MAP OF INDRAVANT RIVER
 VILLAGE: SANCTUARY, MALJANGI, INDURAVANT, MAHARASHTRA
 DRAWN BY: S. K. ENGINEERS PUNE
 CHECKED BY: [Signature]
 SCALE: 1:4000
 SHEET NO. 1/1

