


SCALE:-1:4000

DETAILED PLANE TABLE SURVEY OF MUTHA RIVER FROM KHADAKWASALA DAM TO MUNDHWA BRIDGE

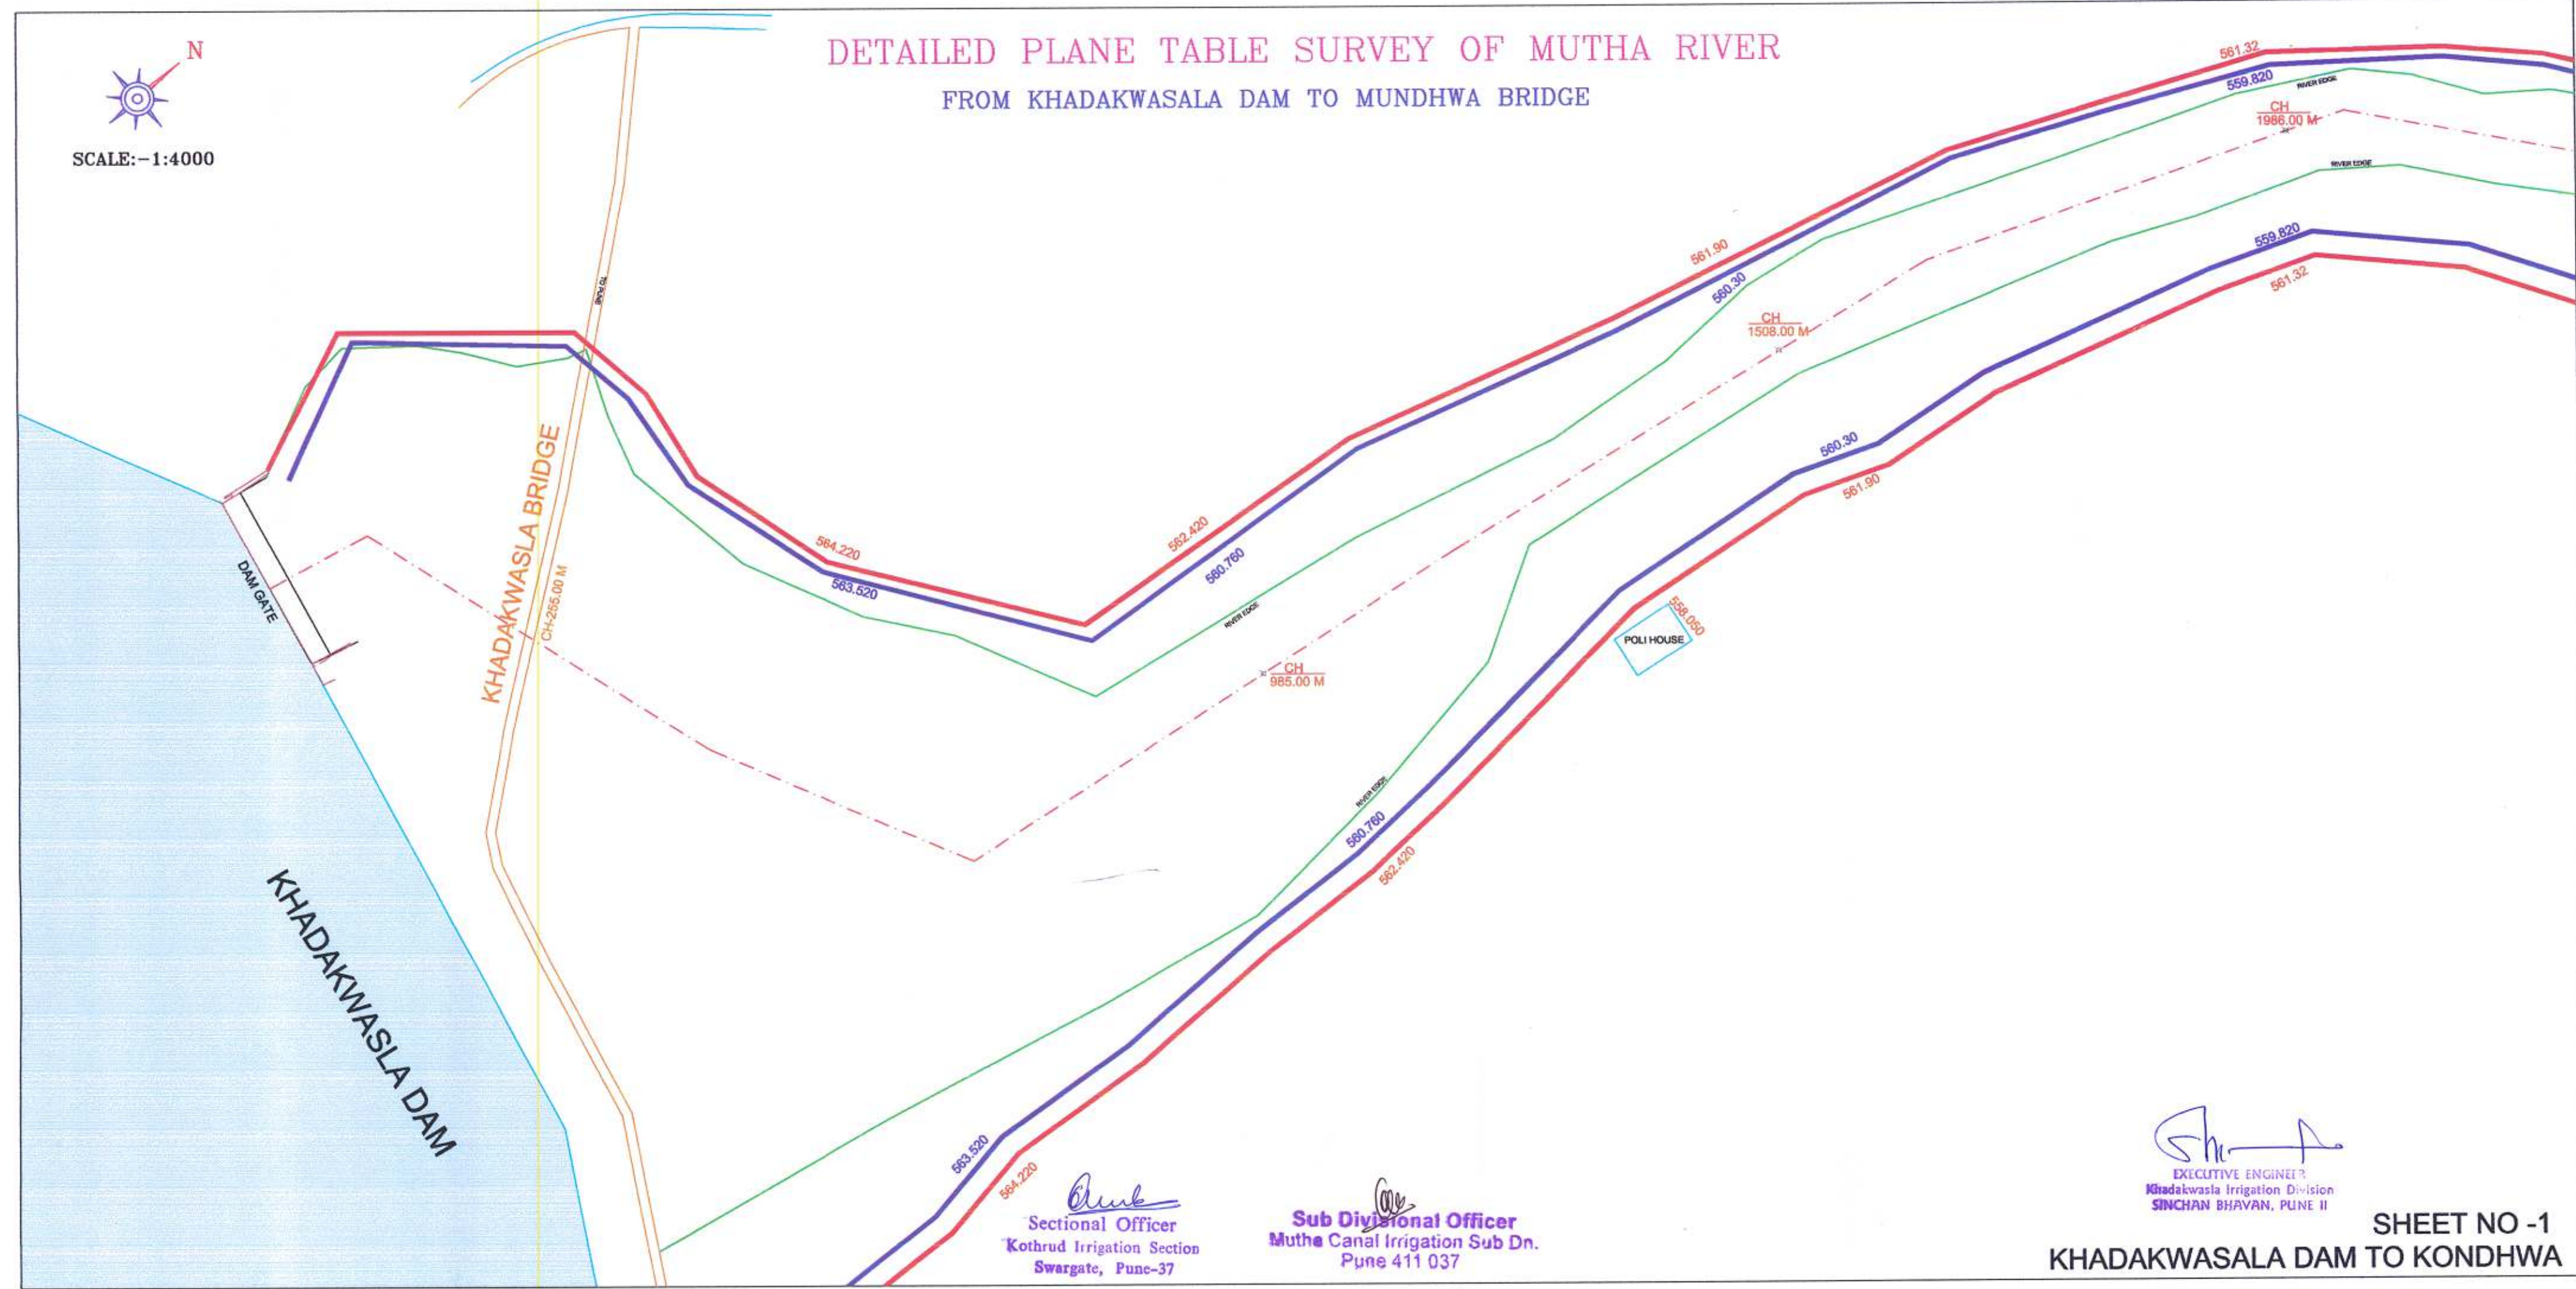

KHADAKWASLA DAM

KHADAKWASLA BRIDGE

POLI HOUSE

[Signature]
Sectional Officer
Kothrud Irrigation Section
Swargate, Pune-37

[Signature]
Sub Divisional Officer
Mutha Canal Irrigation Sub Dn.
Pune 411 037

[Signature]
EXECUTIVE ENGINEER
Khadakwasla Irrigation Division
SINCHAN BHAYAN, PUNE II

SHEET NO -1
KHADAKWASALA DAM TO KONDHWA