
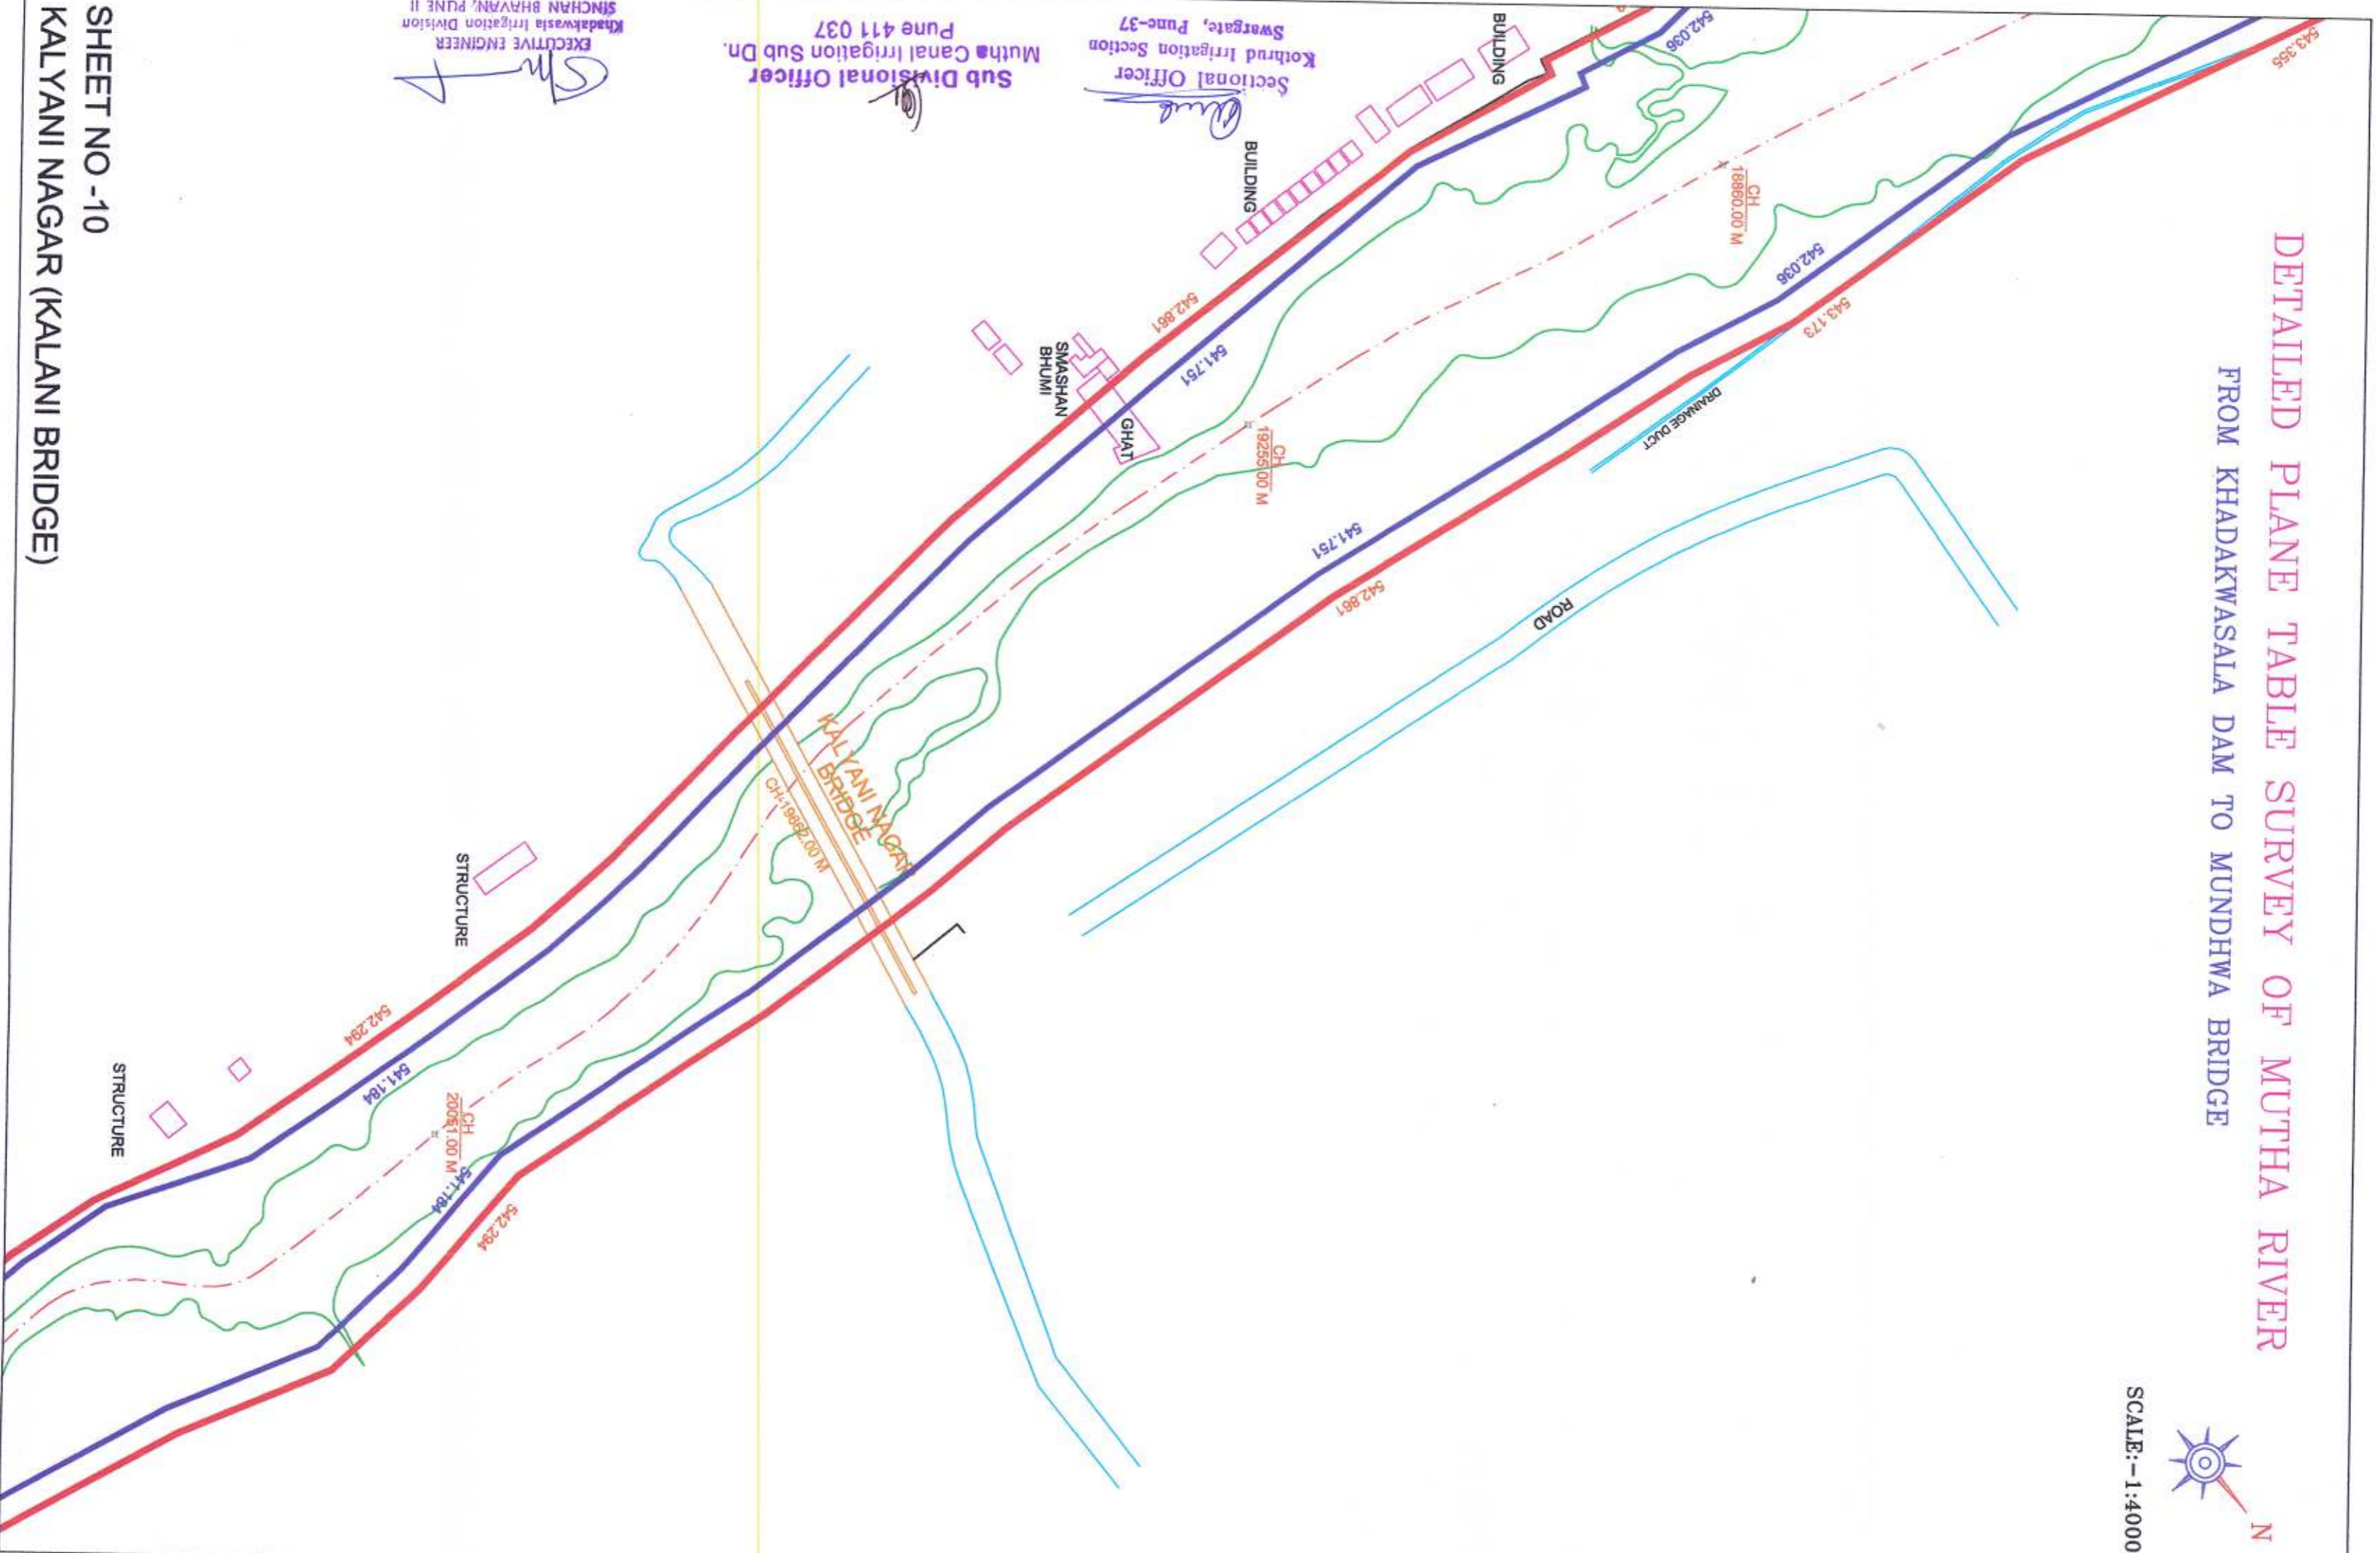


DETAILED PLANE TABLE SURVEY OF MUTHA RIVER
FROM KHADAKWASALA DAM TO MUNDHWA BRIDGE

SCALE:- 1:4000

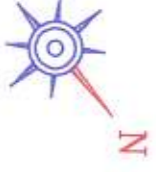

Sectional Officer
Kothrud Irrigation Section
Swargate, Pune-37

Sub Divisional Officer
Mutha Canal Irrigation Sub Dn.
Pune 411 037

EXECUTIVE ENGINEER
Khadakwasala Irrigation Division
SINCHAN BHAVAN, PUNE II

SHEET NO -10
KALYANI NAGAR (KALANI BRIDGE)