



# DETAILED PLANE TABLE SURVEY OF MUTHA RIVER

FROM KHADAKWASALA DAM TO MUNDHWA BRIDGE

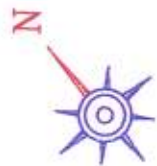

SCALE:- 1:4000

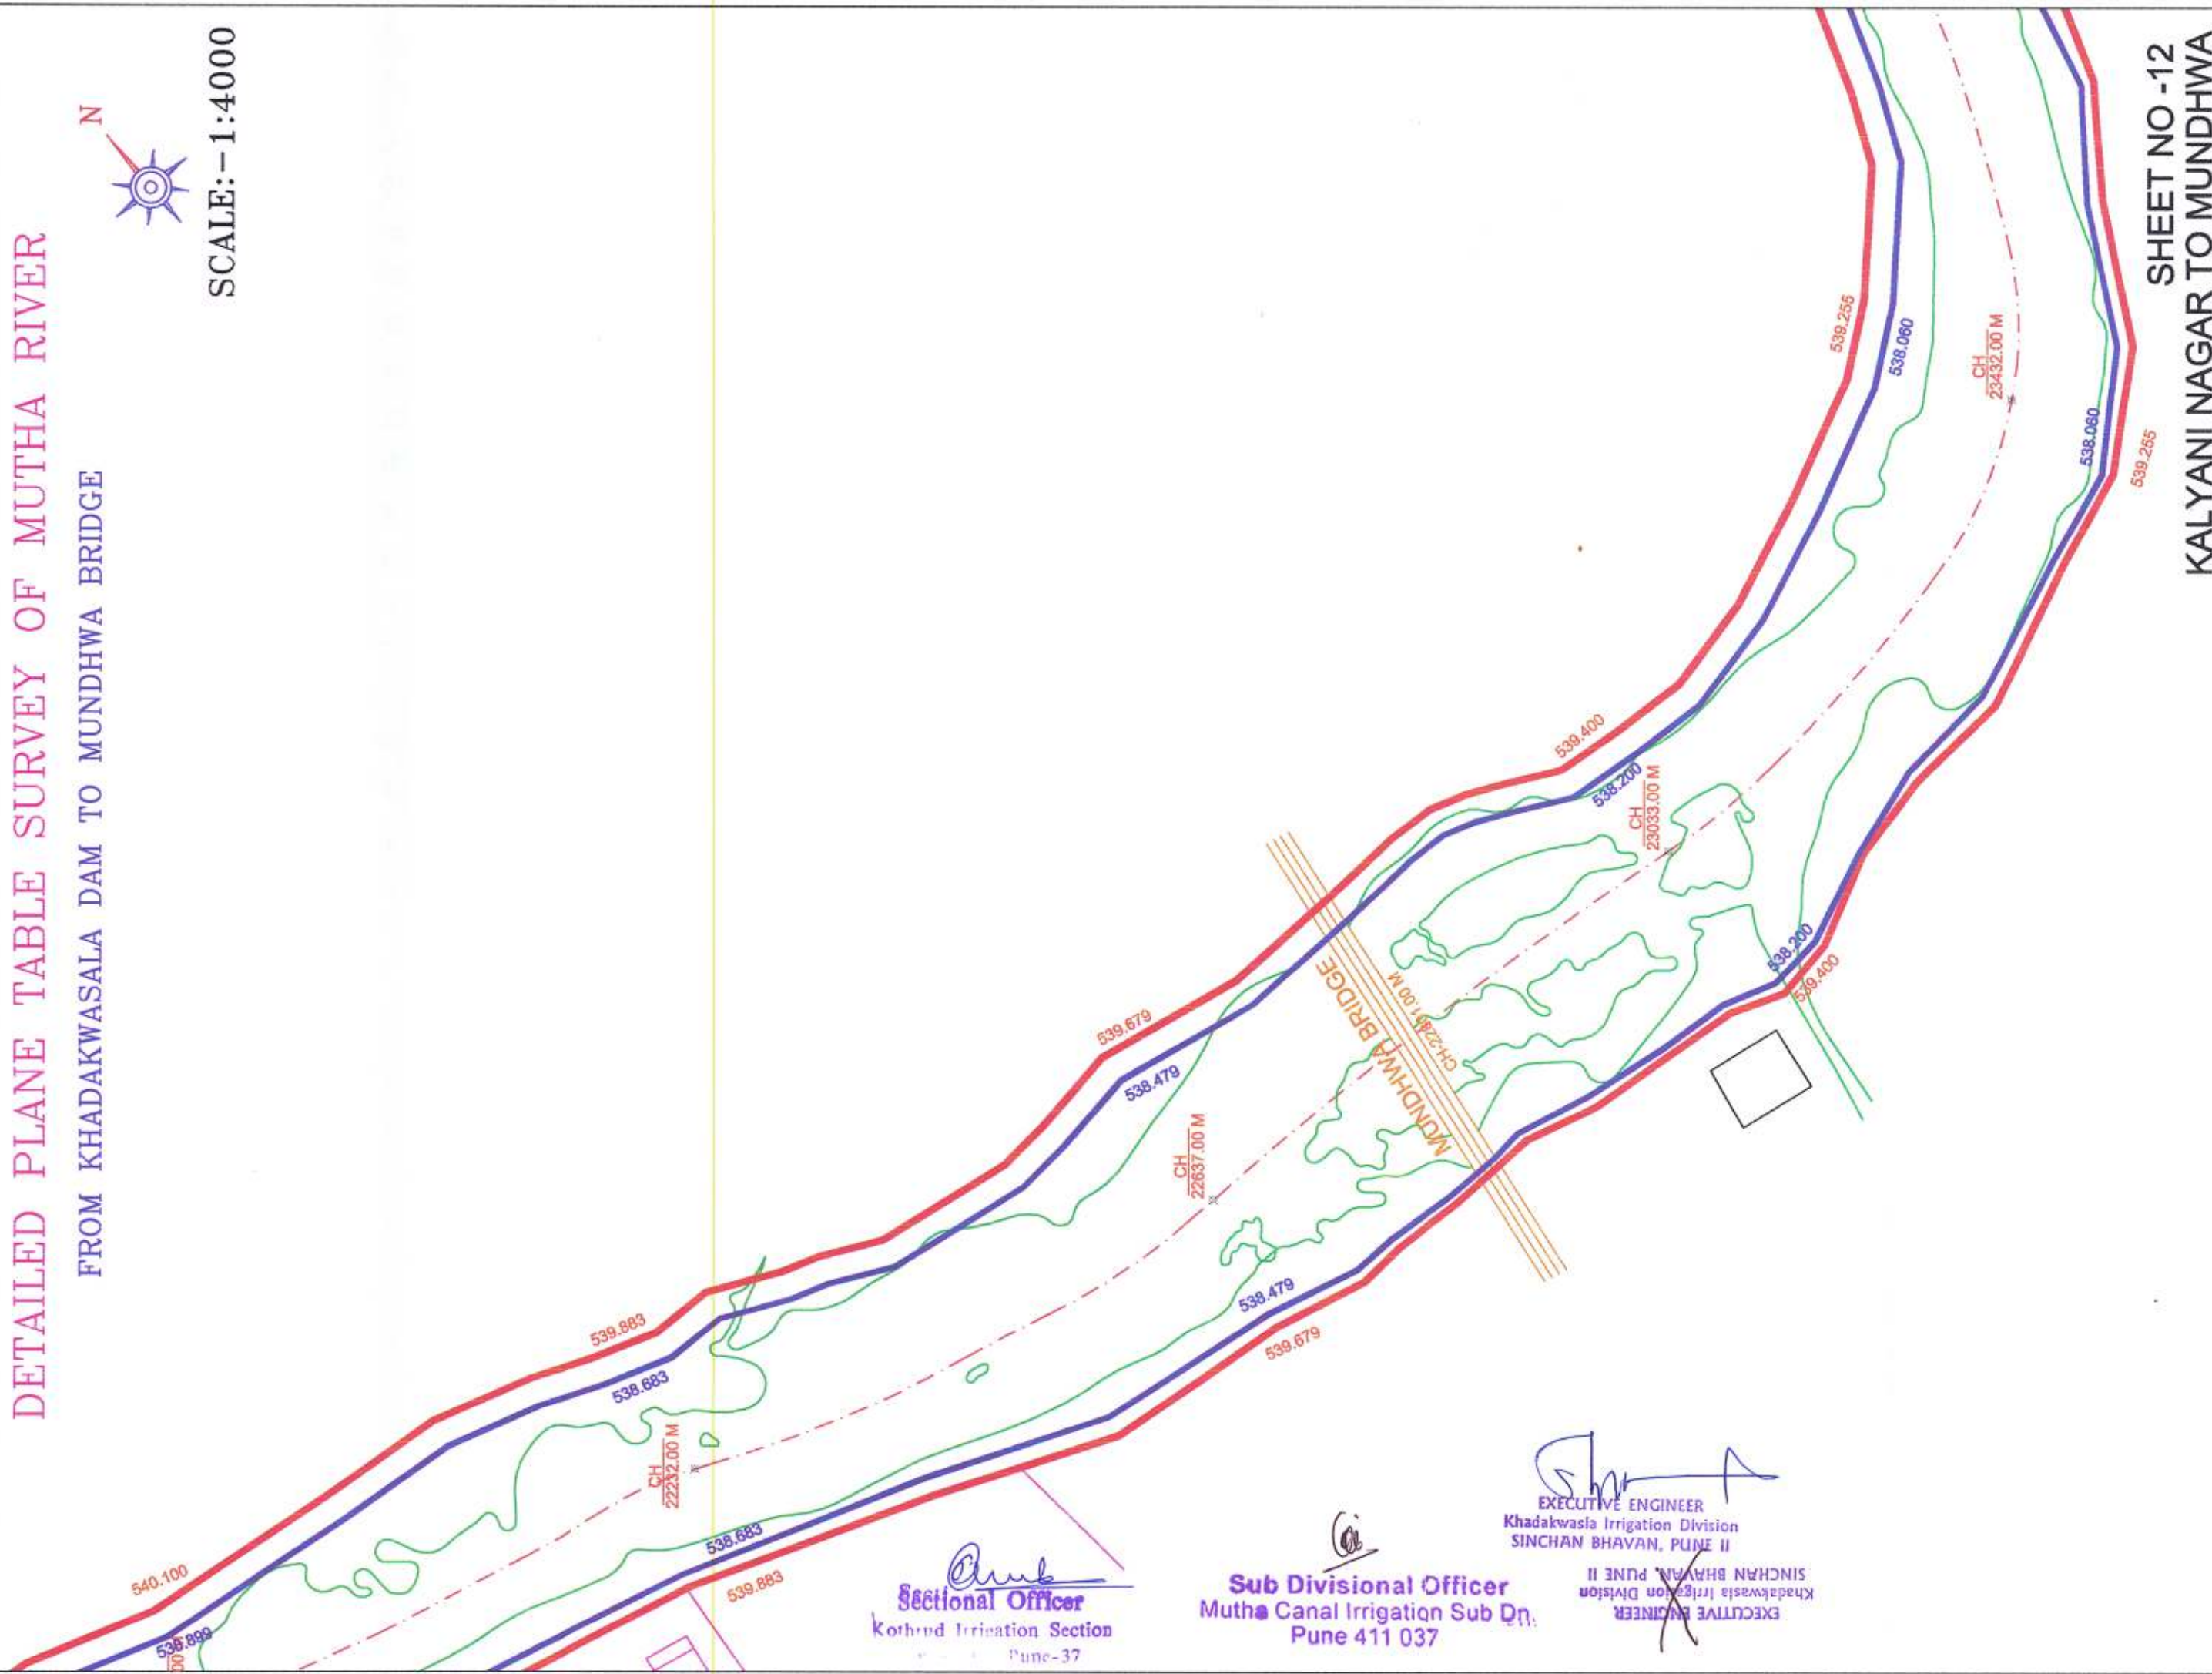

*Arub*  
**Sectional Officer**  
Kothrud Irrigation Section  
Pune-37

*Gi*  
**Sub Divisional Officer**  
Mutha Canal Irrigation Sub Dn.  
Pune 411 037

*Shw*  
**EXECUTIVE ENGINEER**  
Khadakwasla Irrigation Division  
SINCHAN BHAVAN, PUNE II  
**EXECUTIVE ENGINEER**  
Khadakwasla Irrigation Division  
SINCHAN BHAVAN, PUNE II

SHEET NO -12  
KALYANI NAGAR TO MUNDHWA