



# DETAILED PLANE TABLE SURVEY OF MUTHA RIVER

## FROM KHADAKWASALA DAM TO MUNDHWA BRIDGE

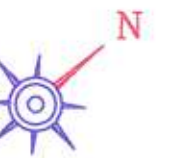

SCALE:-1:4000

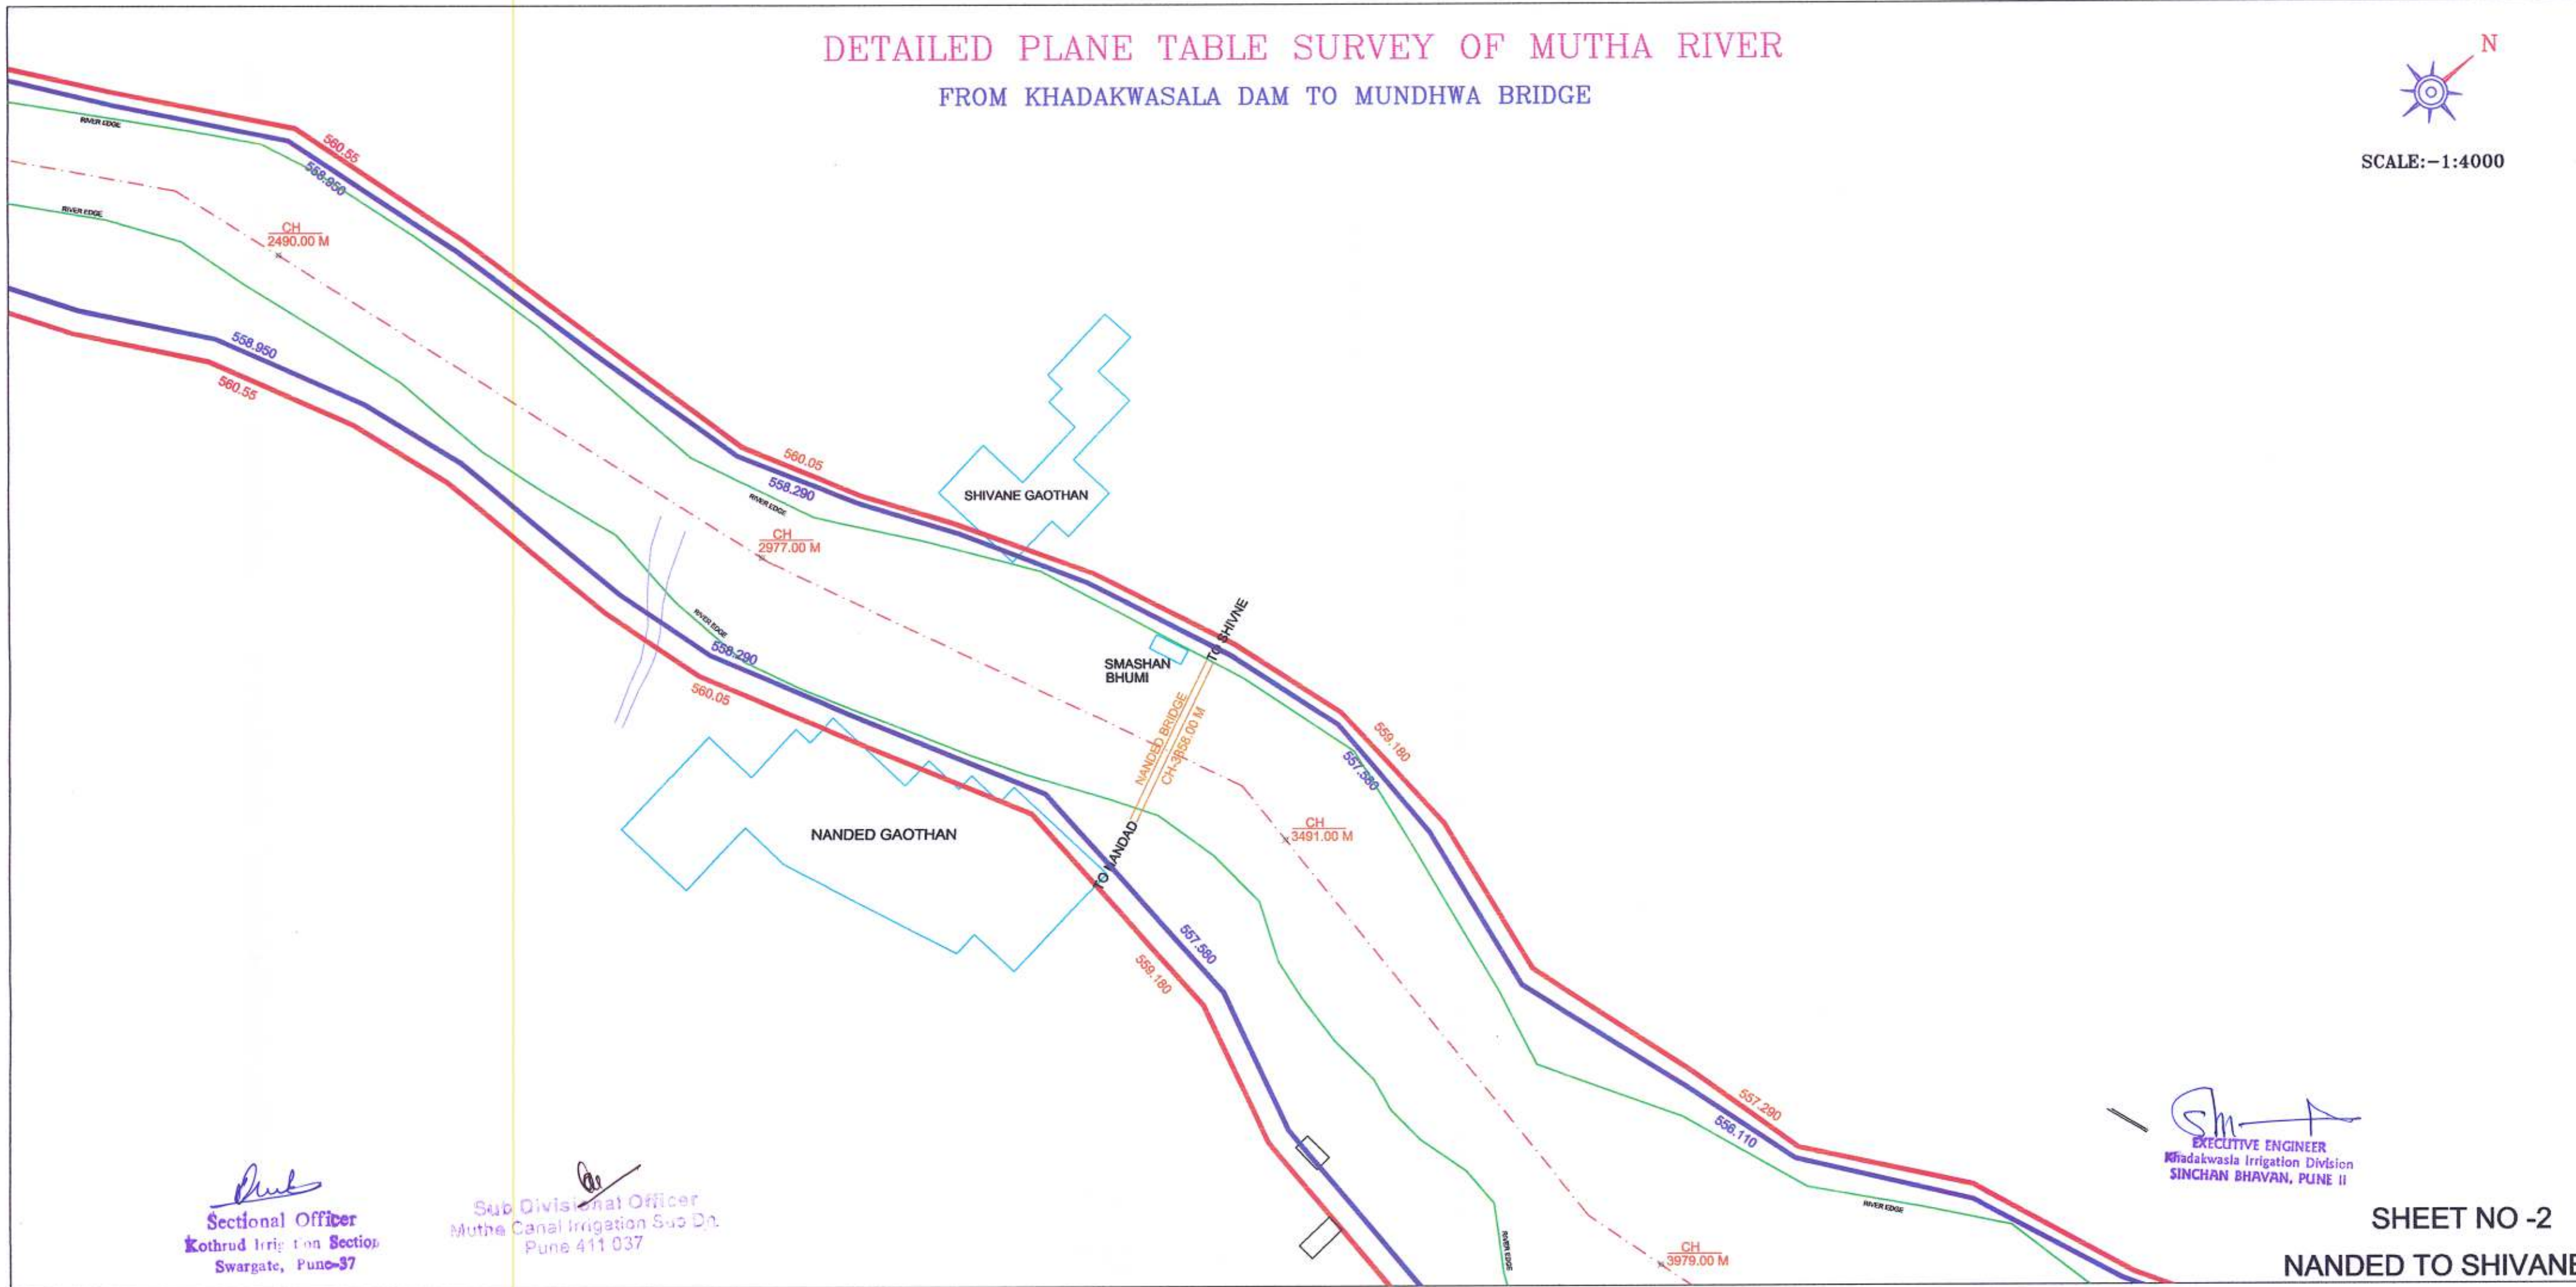

*[Signature]*  
**Sectional Officer**  
 Kothrud Irrigation Section  
 Swargate, Pune-37

*[Signature]*  
 Sub Divisional Officer  
 Mutha Canal Irrigation Sub Div.  
 Pune 411 037

*[Signature]*  
**EXECUTIVE ENGINEER**  
 Khadakwasla Irrigation Division  
 SINCHAN BHAVAN, PUNE II

**SHEET NO -2**  
**NANDED TO SHIVANE**