



DETAILED PLANE TABLE SURVEY OF MUTHA RIVER

FROM KHADAKWASALA DAM TO MUNDHWA BRIDGE

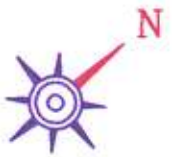

SCALE:-1:4000

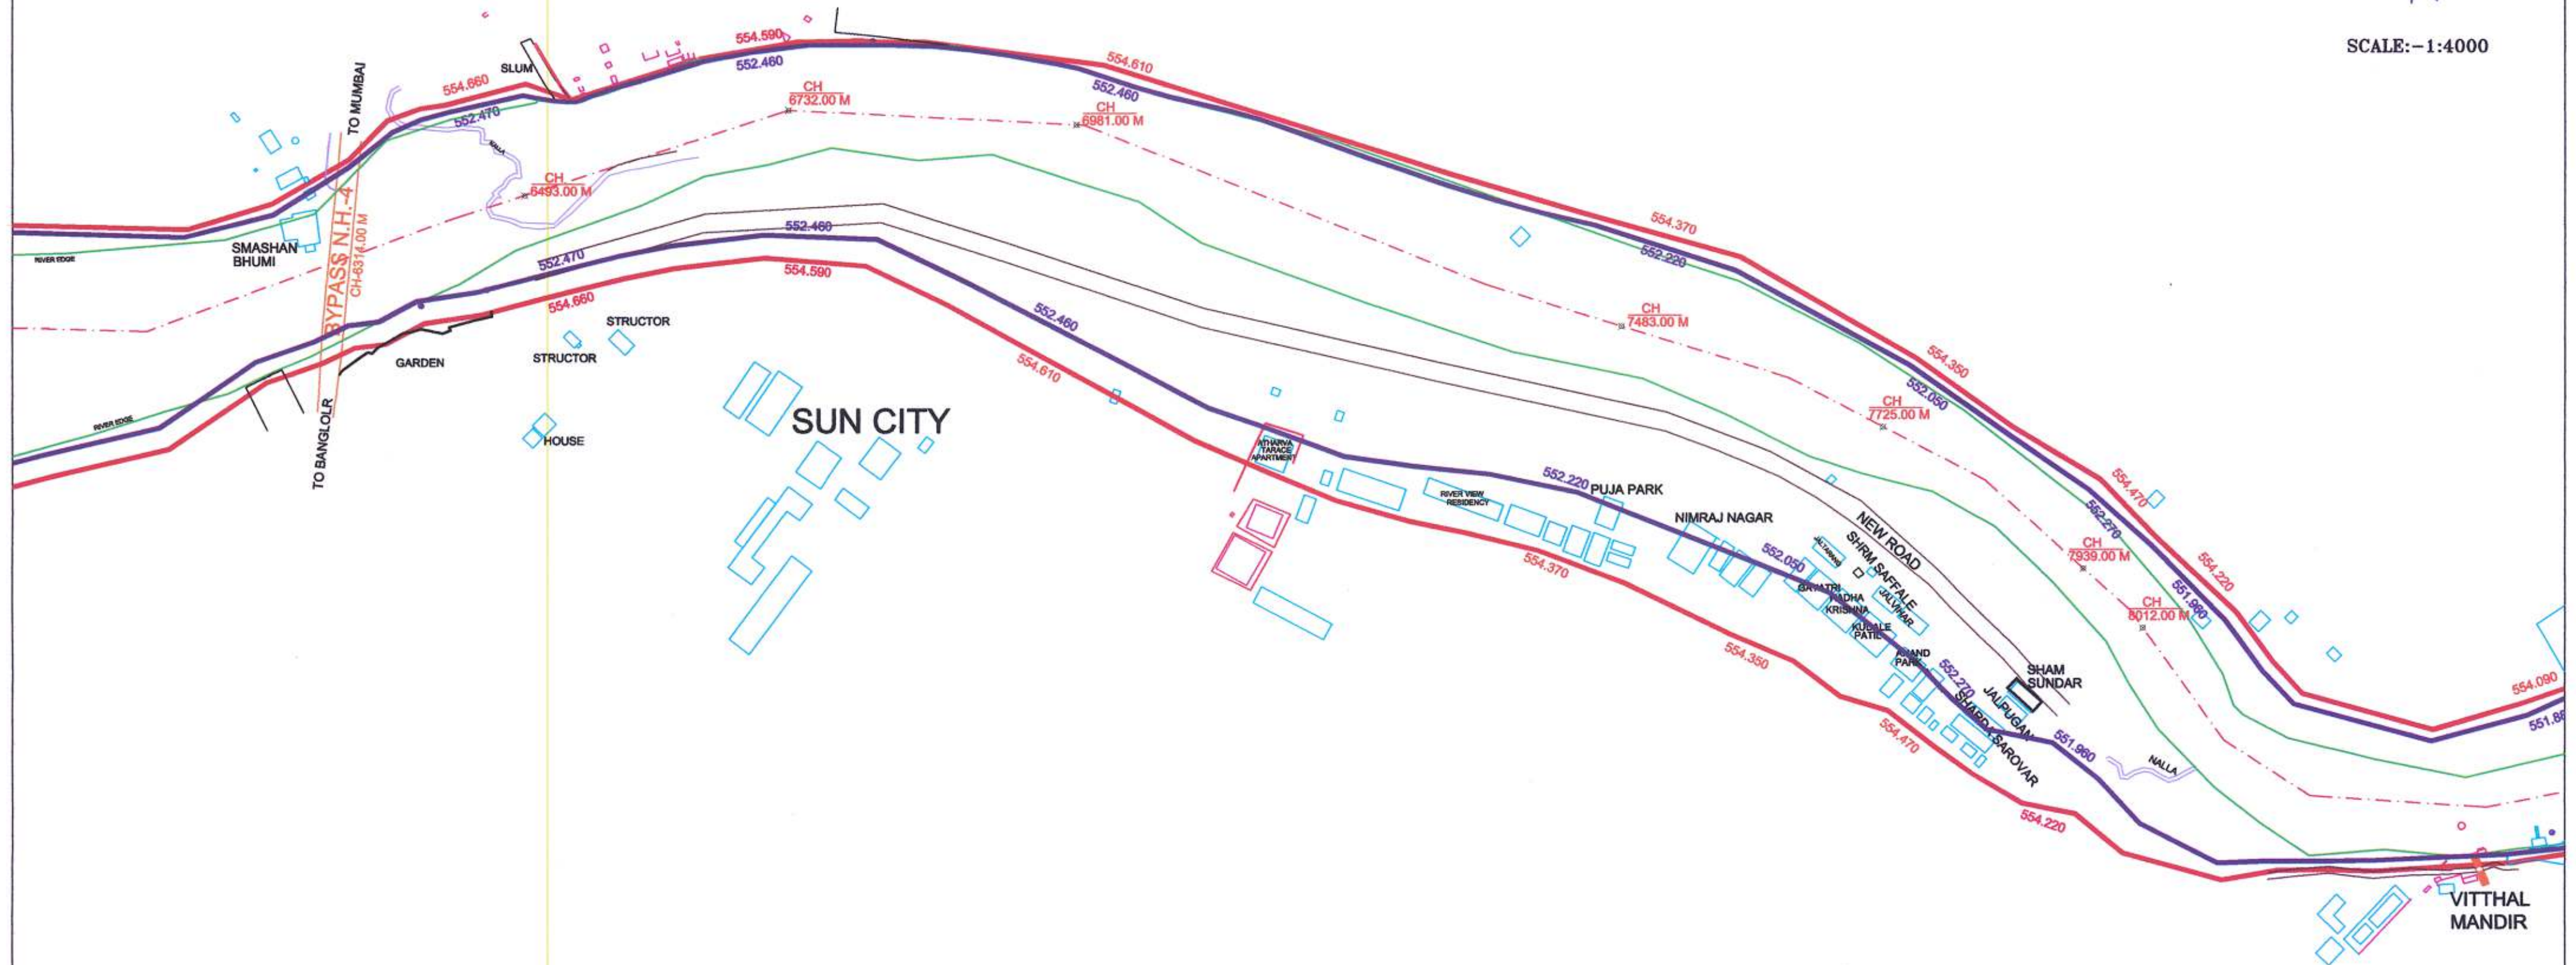


Sectional Officer
Kothad Irrigation Section
Murgate, Pune-37


Sub Divisional Officer
Mutha Canal Irrigation Sub Dn.
Pune 411 037.


EXECUTIVE ENGINEER
Khadakwasla Irrigation Division
SINCHAN BHAVAN, PUNE II

SHEET NO -4
WARJE TO VITTHAL MANDIR