



# DETAILED PLANE TABLE SURVEY OF MUTHA RIVER

## FROM KHADAKWASALA DAM TO MUNDHWA BRIDGE

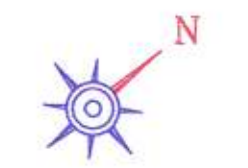

SCALE:-1:4000

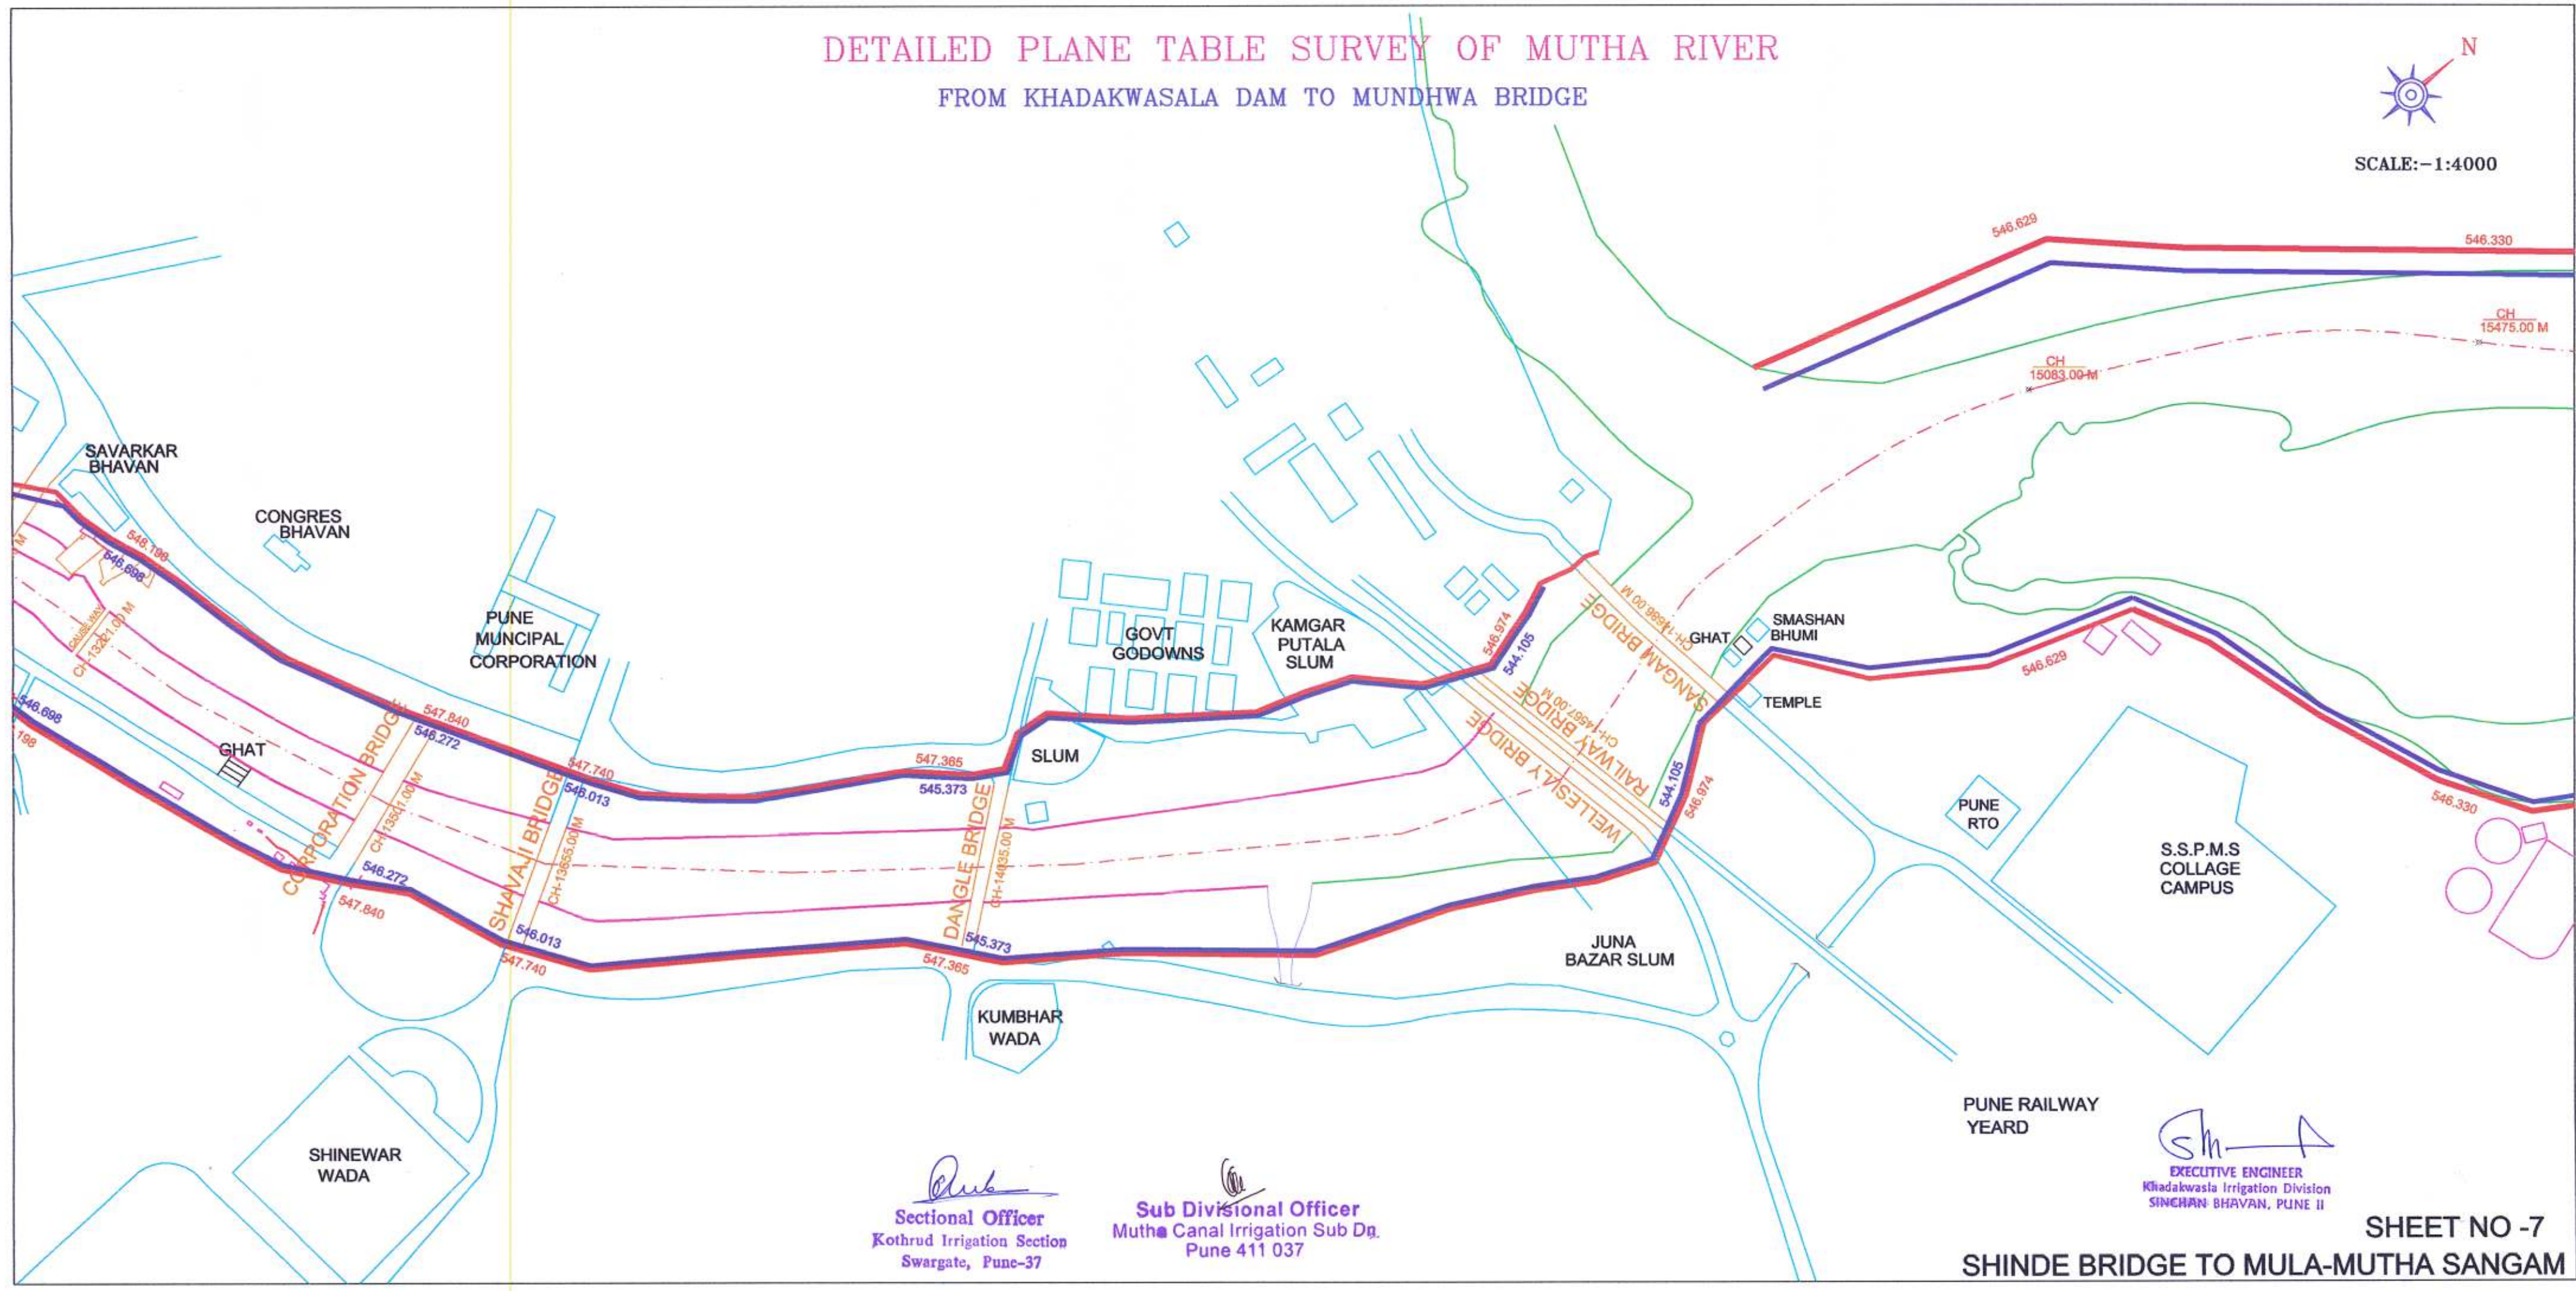

*[Signature]*  
**Sub Divisional Officer**  
 Mutha Canal Irrigation Sub Dg.  
 Pune 411 037

PUNE RAILWAY  
 YEAR

*[Signature]*  
**EXECUTIVE ENGINEER**  
 Khadakwasla Irrigation Division  
 SINGHAN BHAVAN, PUNE II

**SHEET NO -7**  
**SHINDE BRIDGE TO MULA-MUTHA SANGAM**