



DETAILED PLANE TABLE SURVEY OF MUTHA RIVER
FROM KHADAKWASALA DAM TO MUNDHWA BRIDGE

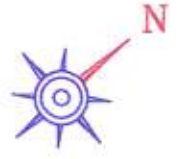

SCALE:-1:4000

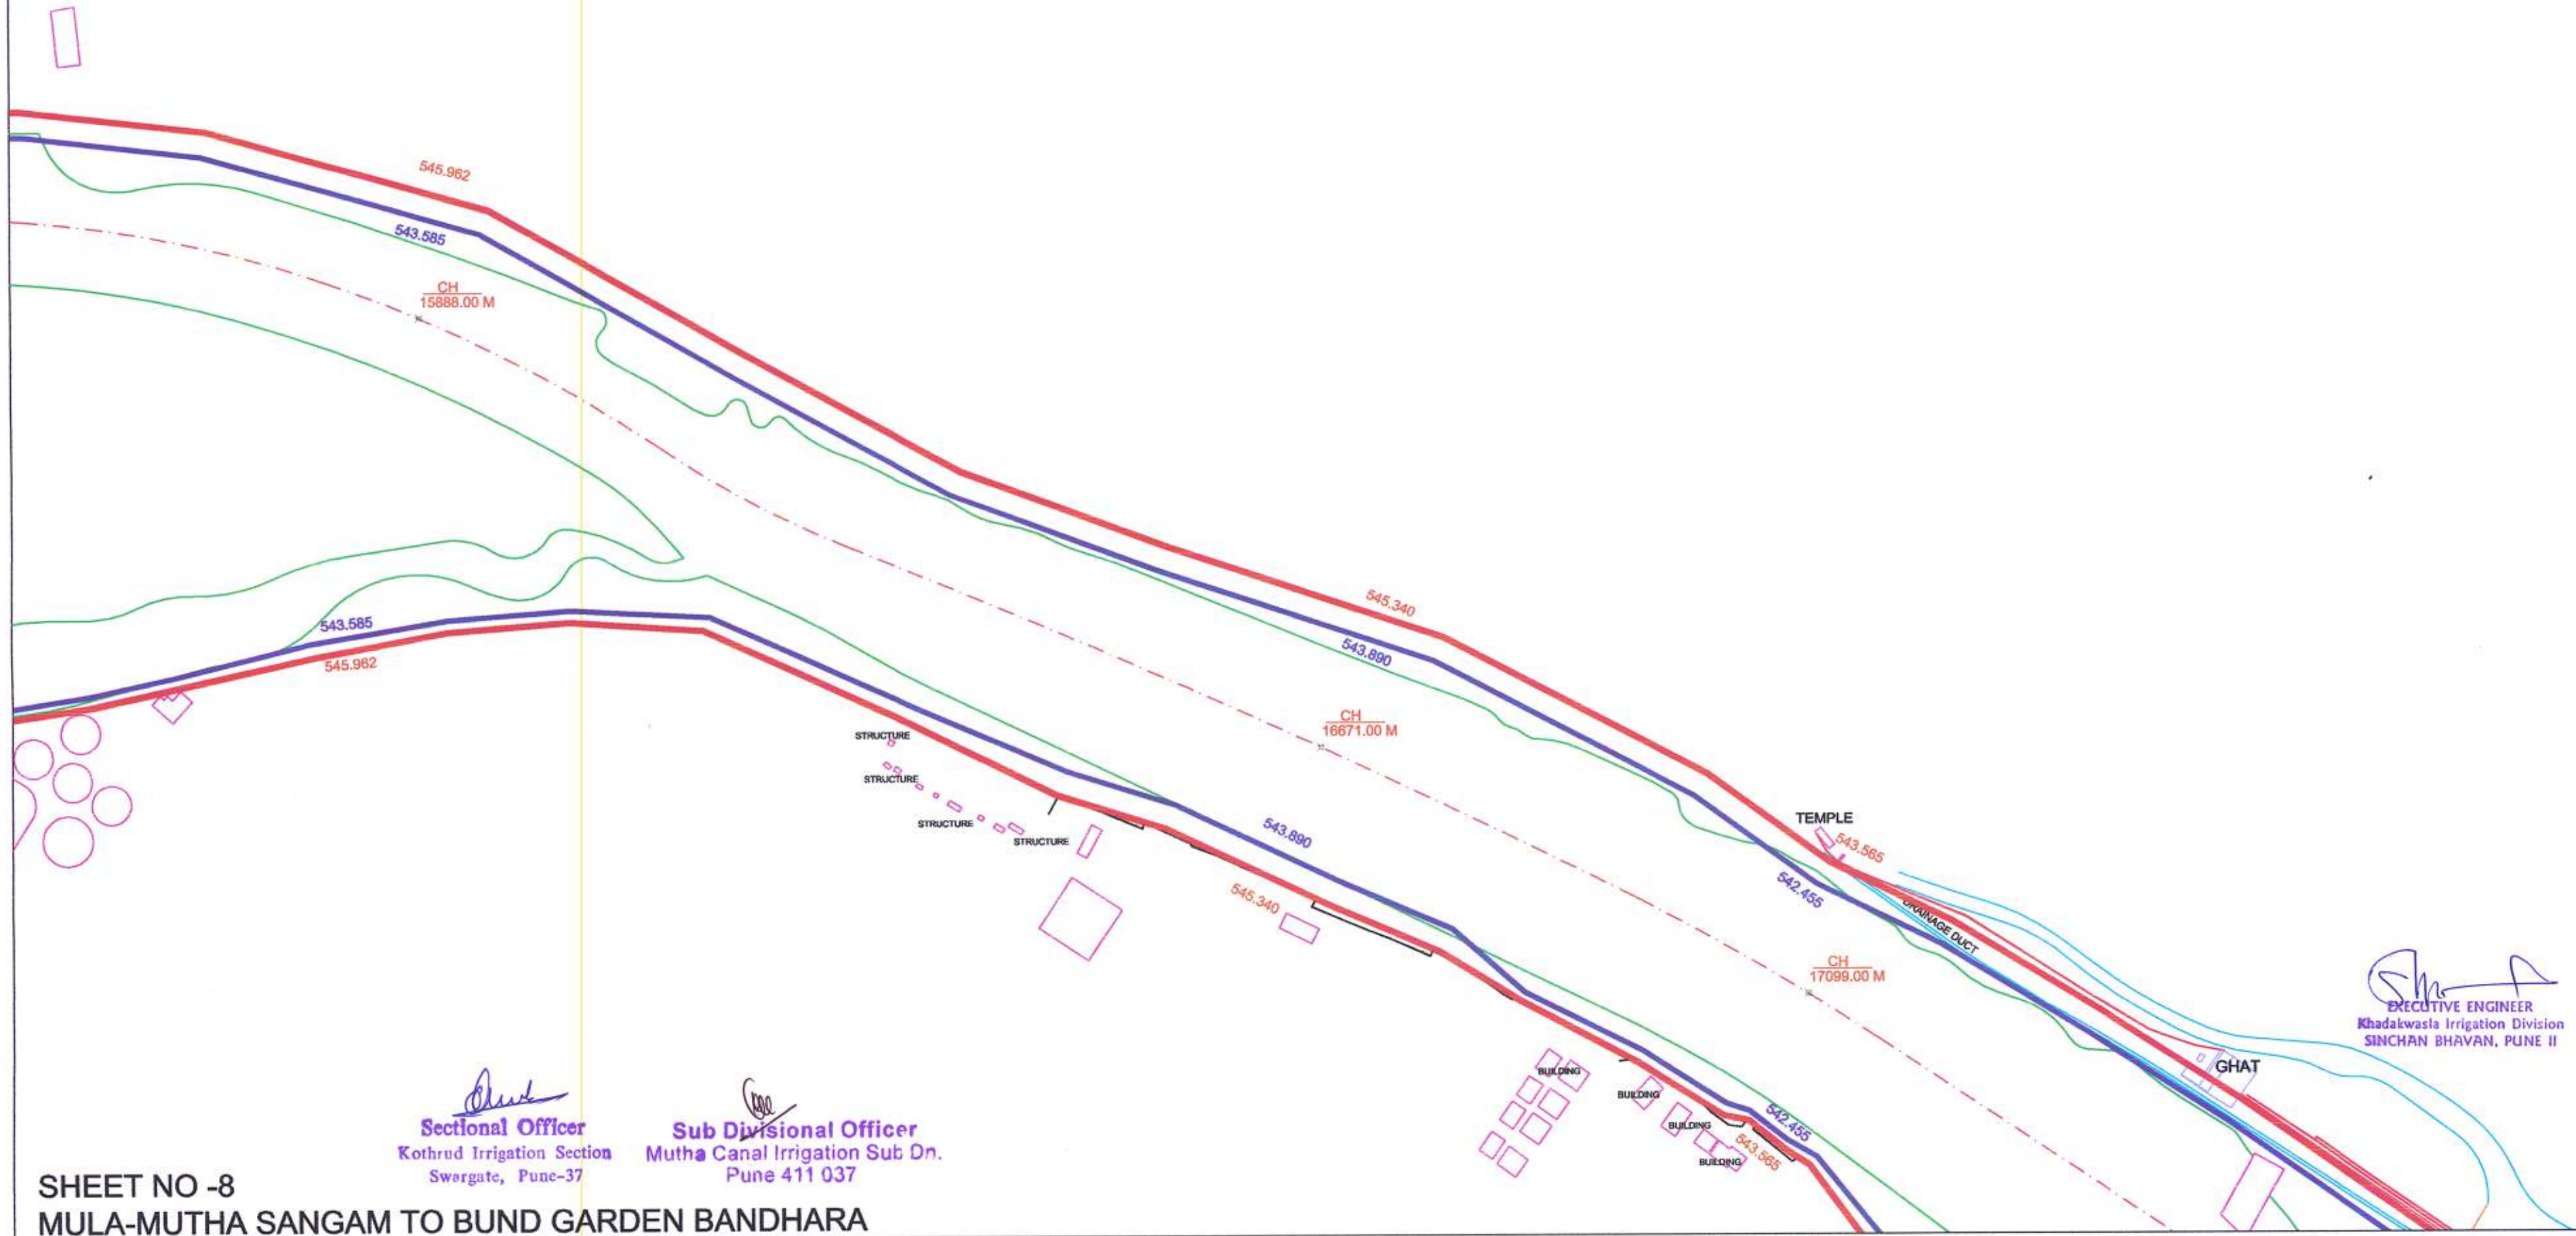

[Signature]
Sectional Officer
Kothrud Irrigation Section
Swergate, Pune-37

[Signature]
Sub Divisional Officer
Mutha Canal Irrigation Sub Dn.
Pune 411 037

[Signature]
EXECUTIVE ENGINEER
Khadakwasla Irrigation Division
SINCHAN BHAVAN, PUNE II

SHEET NO -8
MULA-MUTHA SANGAM TO BUND GARDEN BANDHARA